


360

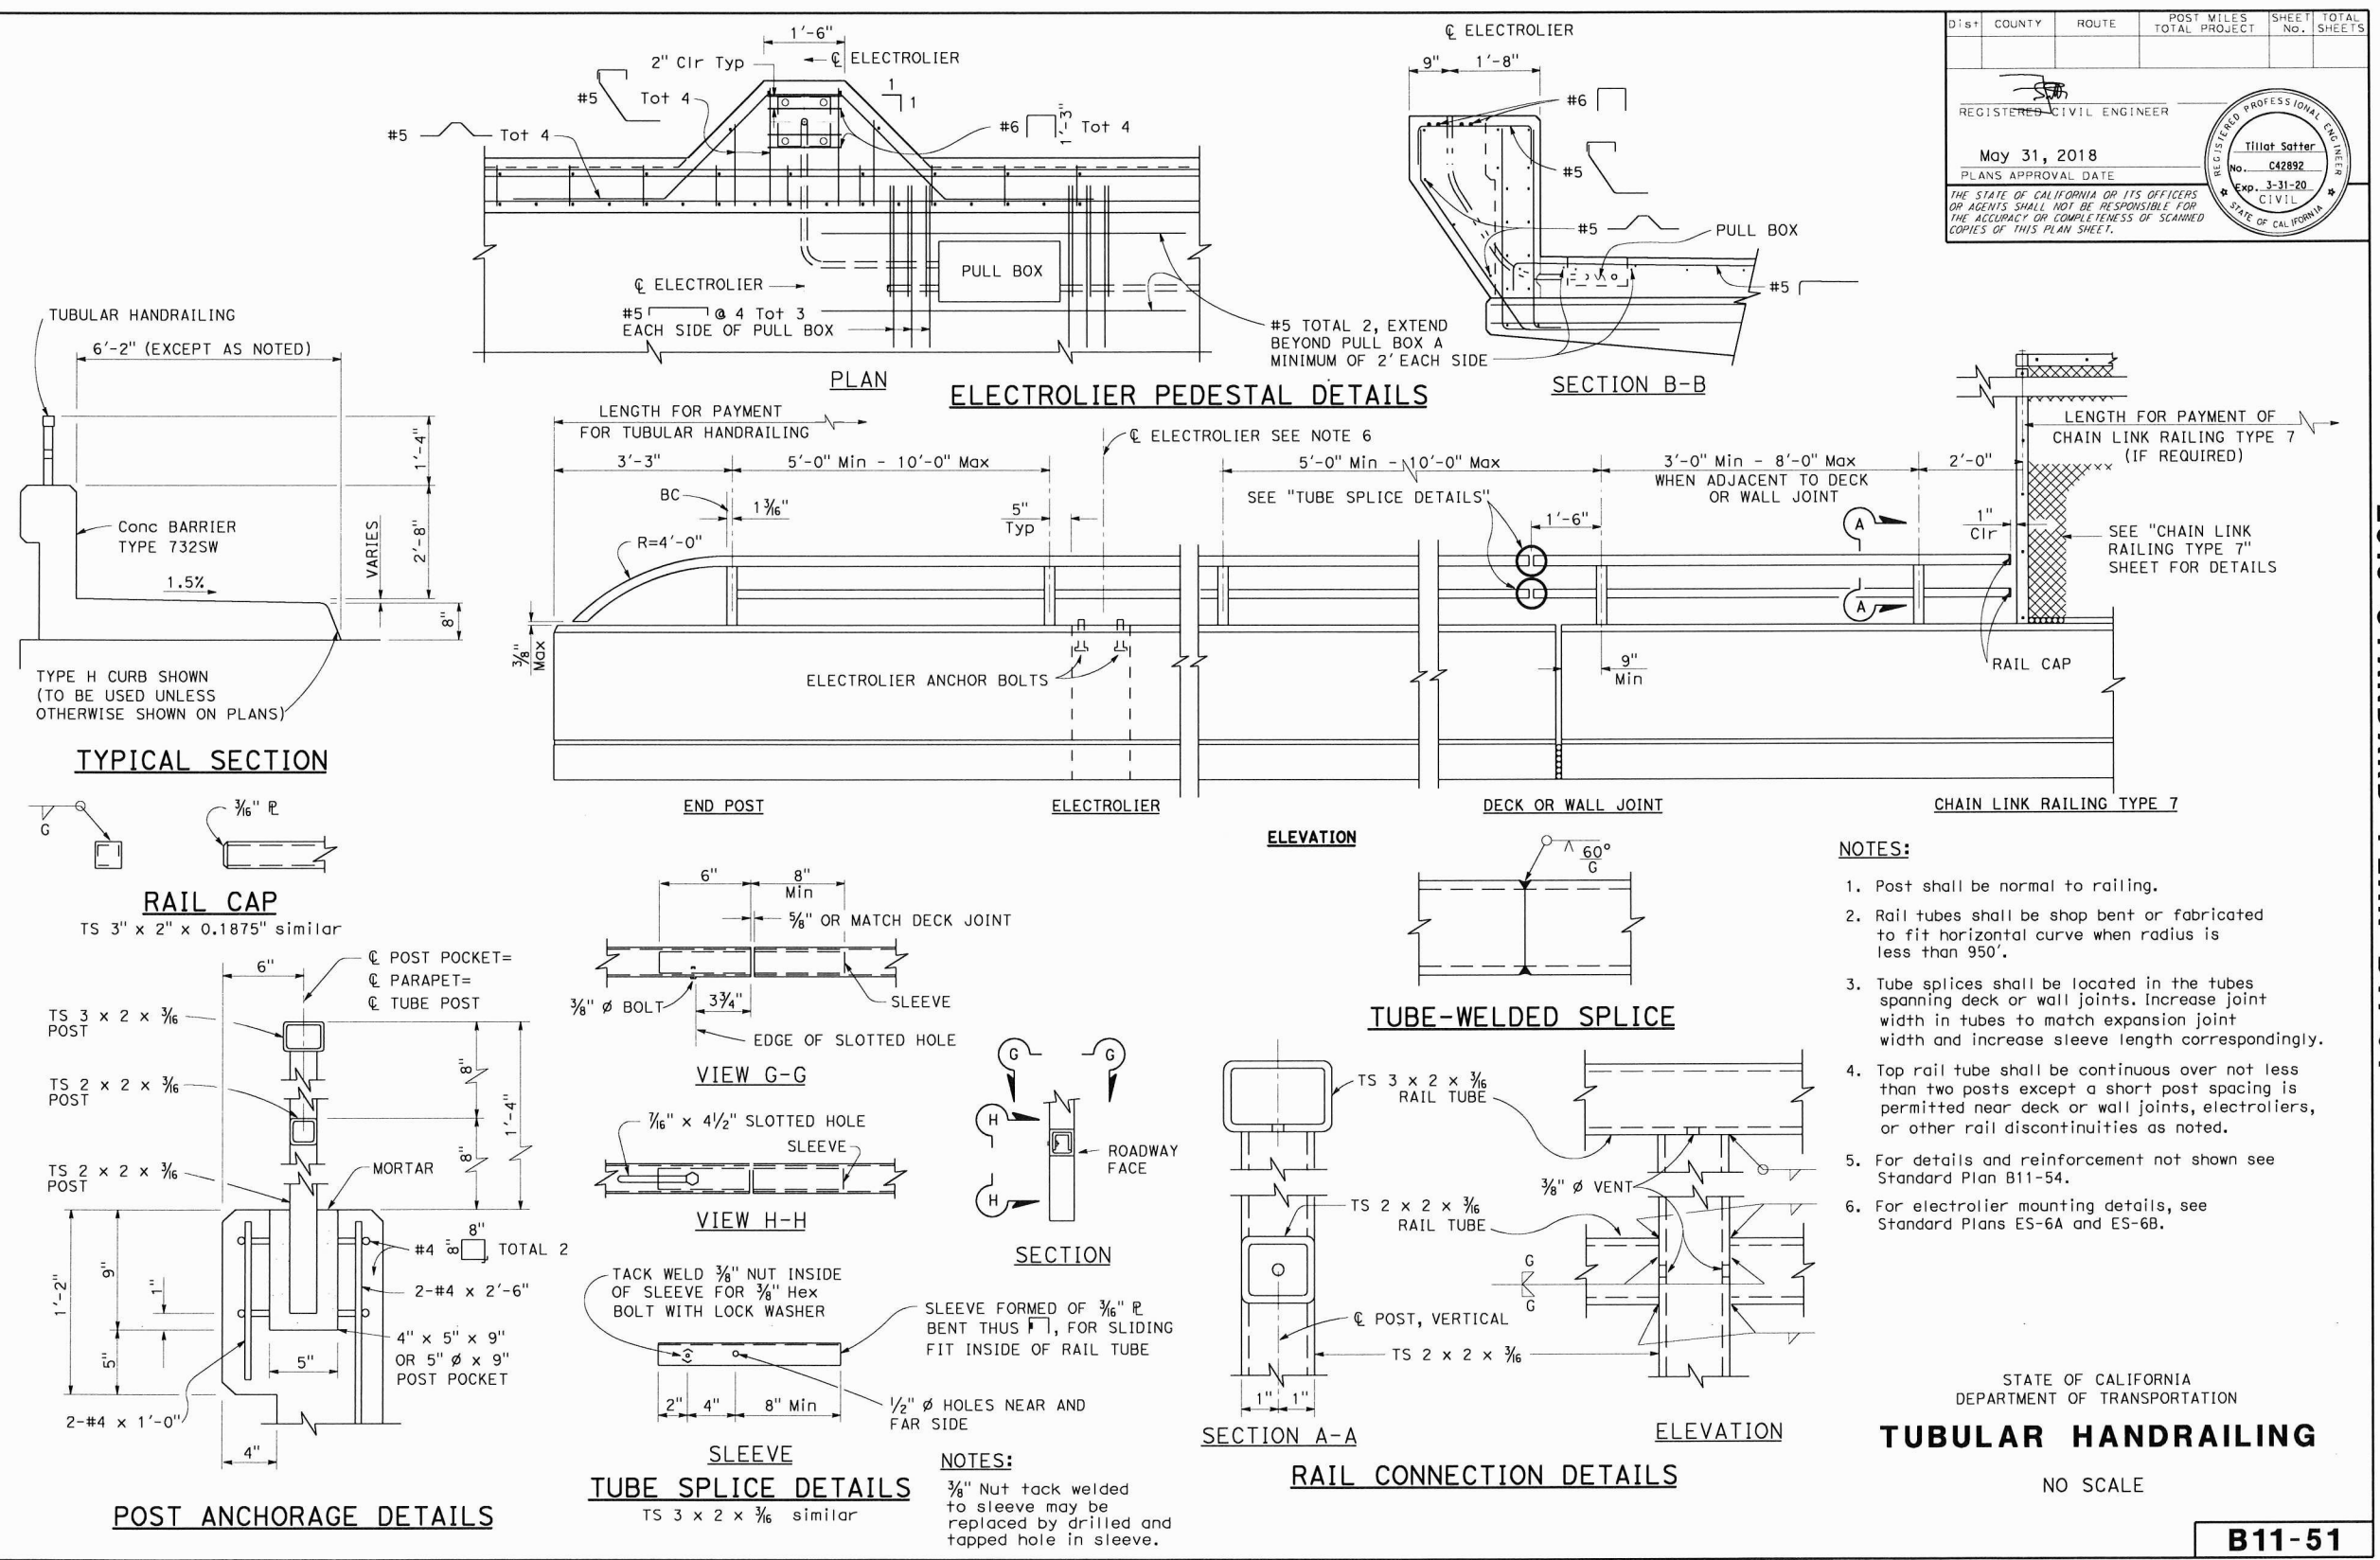

DIST	COUNTY	ROUTE	POST MILES TOTAL PROJECT	SHEET NO.	TOTAL SHEETS

REGISTERED CIVIL ENGINEER

May 31, 2018  
PLANS APPROVAL DATE

REGISTERED PROFESSIONAL ENGINEER  
Tillot Satter  
No. C42892  
Exp. 3-31-20  
CIVIL  
STATE OF CALIFORNIA

THE STATE OF CALIFORNIA OR ITS OFFICERS OR AGENTS SHALL NOT BE RESPONSIBLE FOR THE ACCURACY OR COMPLETENESS OF SCANNED COPIES OF THIS PLAN SHEET.

2018 STANDARD PLAN B11-51